

Upland Park Playground

Upland Borough



Existing Condition



Upland Park Playground

Upland Borough



Proposed New Playground



Upland Park

1154271-02-04-02 • 01.06.2022



©2022 Landscape Structures. All Rights Reserved.

Upland Park Playground

Upland Borough



Proposed New Playground



landscape
structures

Upland Park

1154271-02-04-06 • 01.06.2022

GENERAL RECREATION, INC.
www.generalrecreation.com

©2022 Landscape Structures. All Rights Reserved.

Upland Park Playground

Upland Borough



Proposed New Playground



Upland Park

1154271-02-04-05 • 01.06.2022



©2022 Landscape Structures. All Rights Reserved.

Upland Park Playground

Upland Borough



Proposed New Playground




Upland Park

1154271-02-04-01 • 01.06.2022



©2022 Landscape Structures. All Rights Reserved.

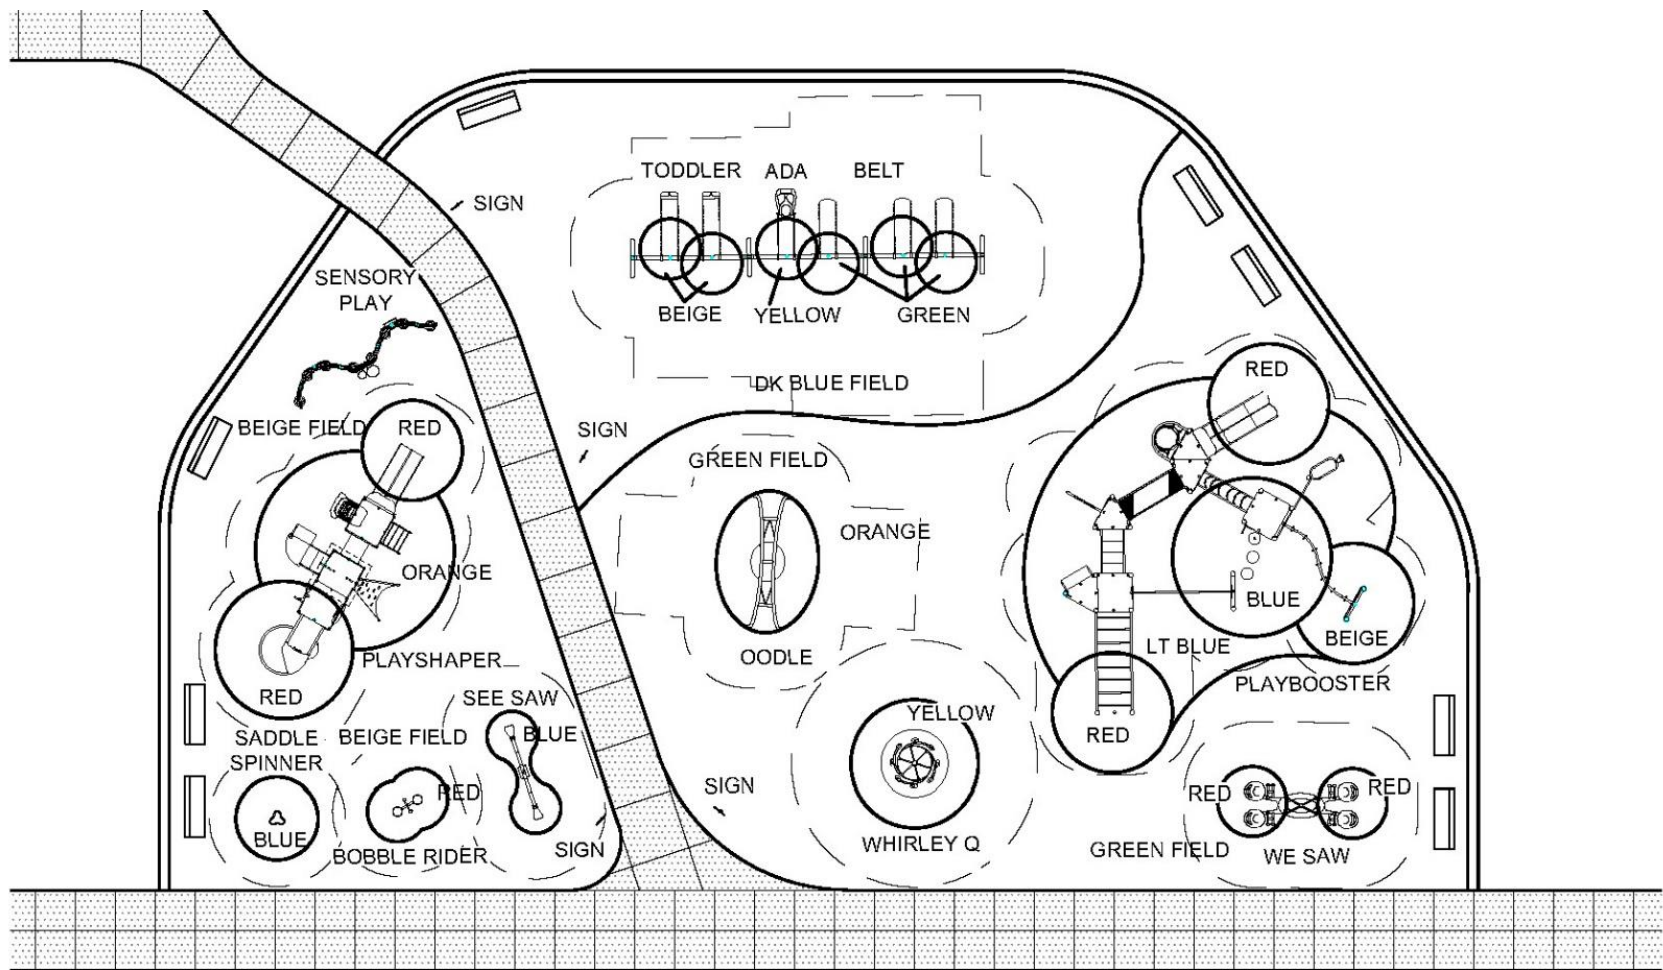


PLAYGROUND EQUIPMENT PLAN & SAFETY SURFACE COLORS

SCALE: 1"=20'

FOR INFORMATION ONLY

2-5 Year Old Area

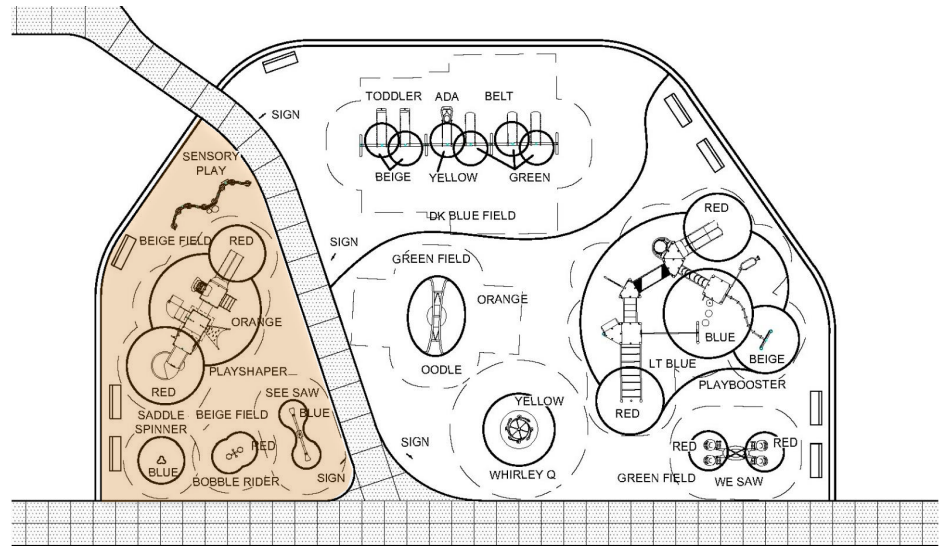

PLAYGROUND EQUIPMENT PLAN & SAFETY SURFACE COLORS

SCALE: 1"=20'

FOR INFORMATION ONLY



2-5 Year Old Area



2-5 Year Old Area



2-5 Year Old Area





FOR INFORMATION ONLY



5-12 Year Old Area



5-12 Year Old Area





5-12 Year Old Area



5-12 Year Old Area



Swing Zone

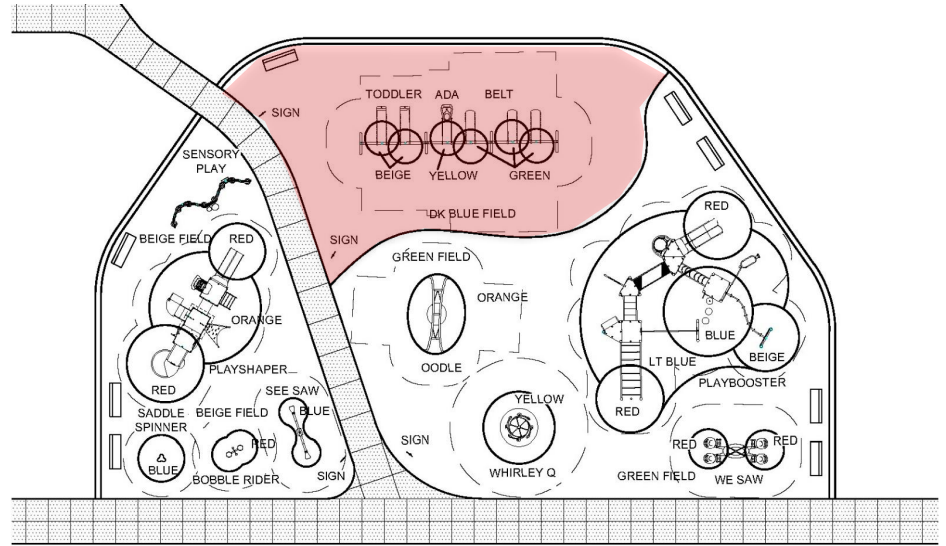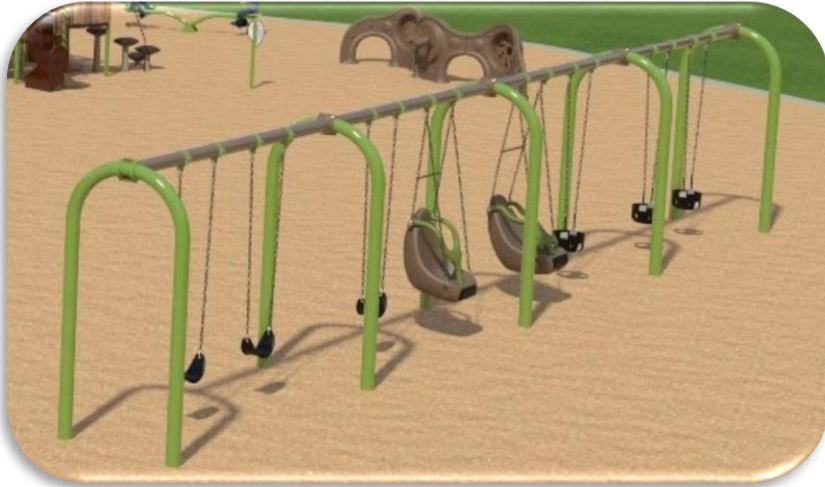

PLAYGROUND EQUIPMENT PLAN & SAFETY SURFACE COLORS

SCALE: 1"=20'

FOR INFORMATION ONLY

